


DRAWING SPECIFICATIONS

IB PANELS

PROJECT NAME:
 THIS DRAWING IS FOR THIS PROJECT ONLY AND IS NOT TO BE REUSED IN ANY MANNER WITHOUT THE WRITTEN CONSENT OF IB PANELS.

IB PANELS, LLC
 PO BOX 223
 50 WEST 100 SOUTH
 JEROME, ID 83338
 TEL: (208) 324-7184
 FAX: (888) 799-1398

SCALE: 1/4" = 1'-0"
 DRAWN BY: E.B.
 DATE: 14-SEPT-06
 REVISION # 0000

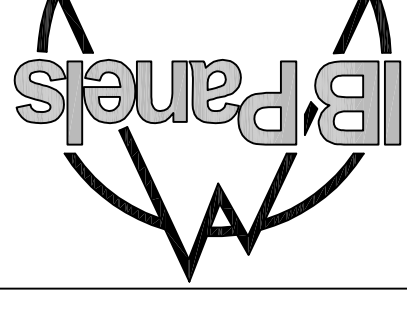


WALL PANEL LAYOUT
 SHEET: **WALL**

SPECIAL PANEL NOTES

- *L = LEFT SIDE
- *R = RIGHT SIDE
- *T = TOP
- *B = BOTTOM
- (*ALL PANEL TYPES ARE SUBJECT TO SPECIAL NOTES PER EACH PROJECT)

SPECIAL CORNER


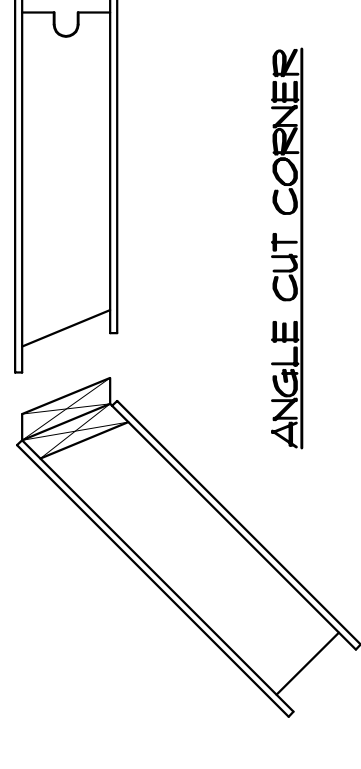


STANDARD WALL PANEL THICKNESS


- 4-3/8" W/ METAL SPLINE
- 6-3/8" W/ METAL SPLINE
- 8-1/4" W/ METAL SPLINE

WALL PANEL TYPE KEY

- STD - STANDARD PANEL METAL IN LEFT SIDE
- OP - OPEN PANEL, RECESSED BOTH SIDES, NO METAL
- HD - HEADER PANEL, METAL BOTH SIDES
- SL - SILL PANEL, METAL BOTH SIDES

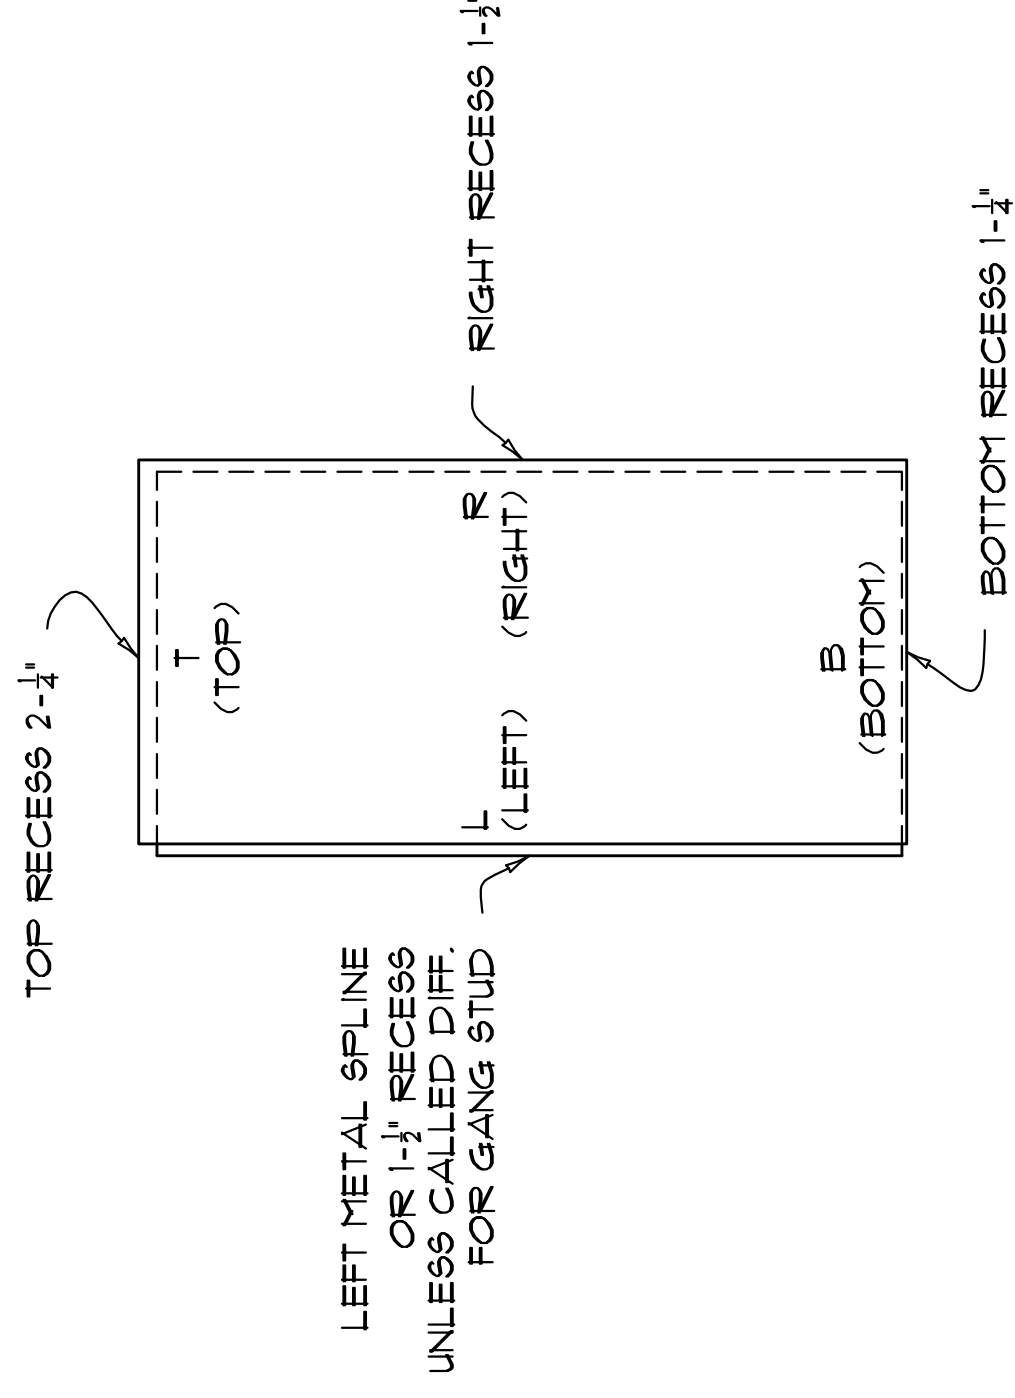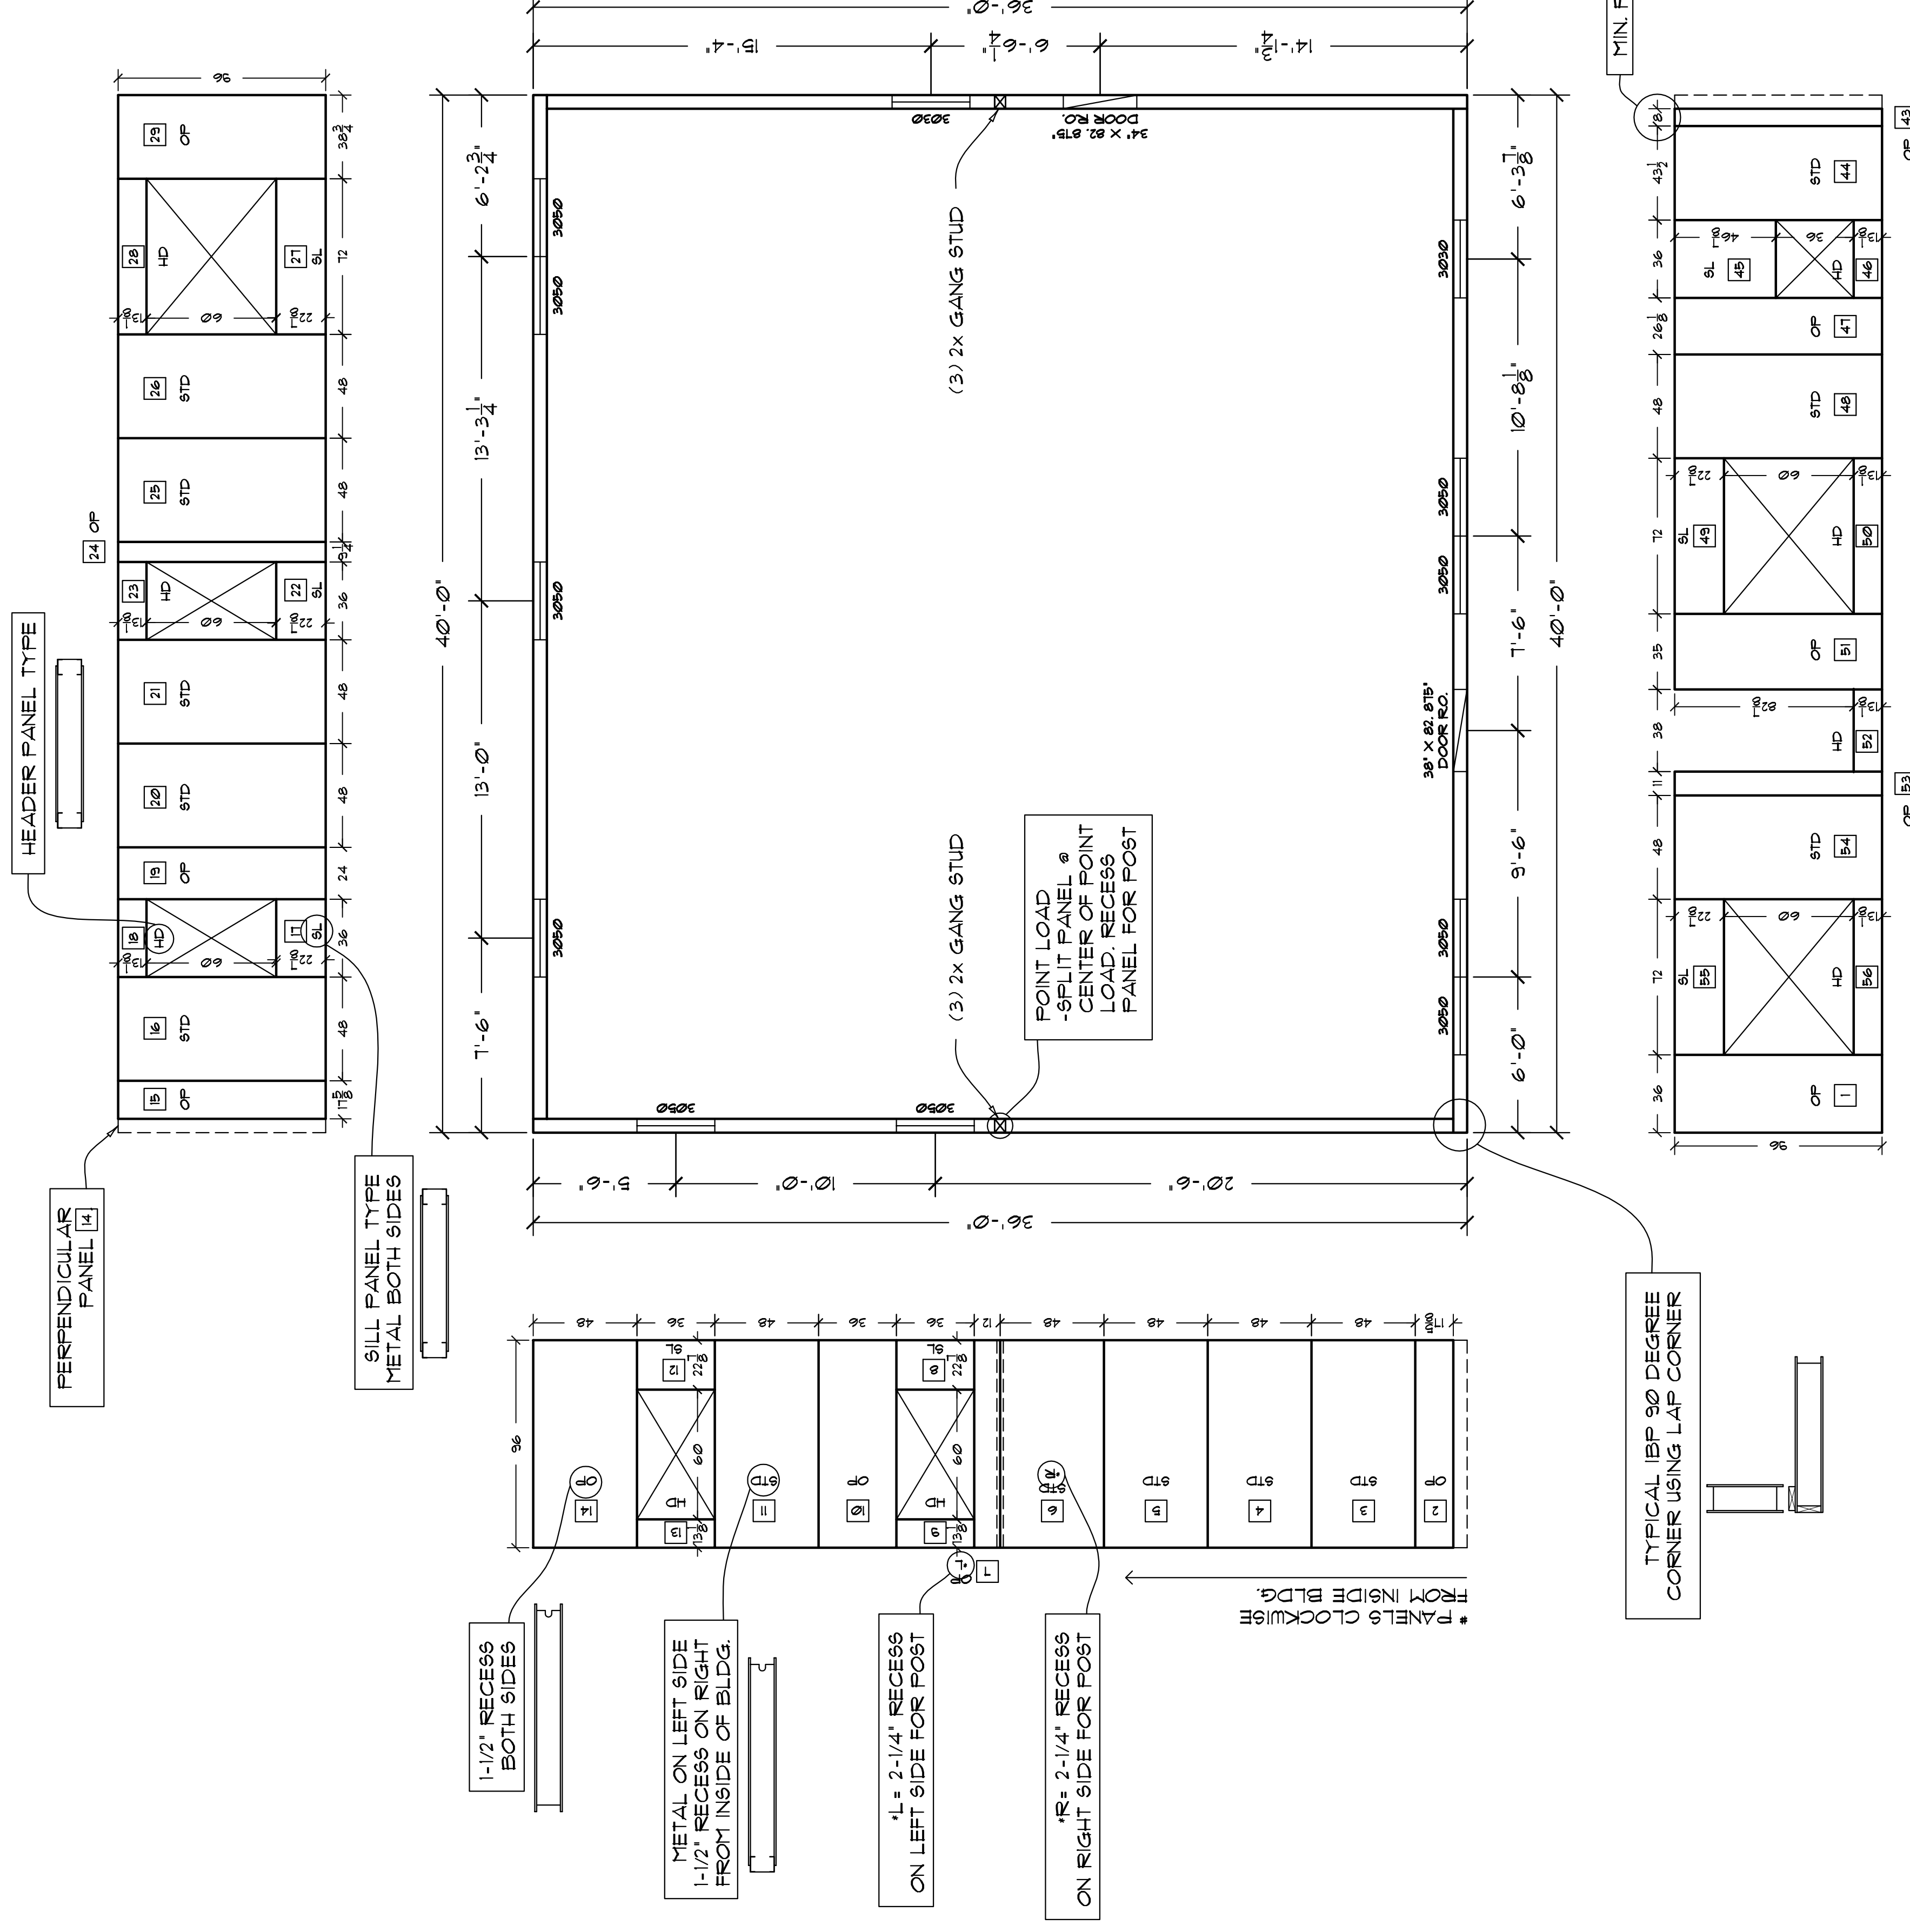

GABLE WALL

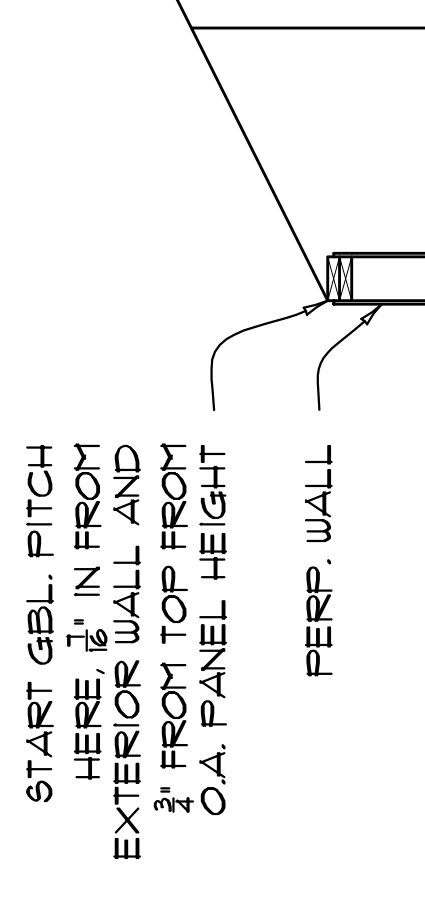

WALL PANEL LAYOUT

CONTRACTOR RESPONSIBILITY
 IT IS THE CONTRACTOR'S RESPONSIBILITY TO REVIEW ALL ASPECTS OF THESE DRAWINGS. PRIOR TO CONSTRUCTION, CHANGES MAY BE PROPOSED BY THE CONTRACTOR IF HE FEELS THE CHANGE IS IN THE BEST INTEREST OF THE OWNER. CHANGES SHALL BE FORWARDED TO THE ENGINEER IN WRITING FOR APPROVAL PRIOR TO CONSTRUCTION.